











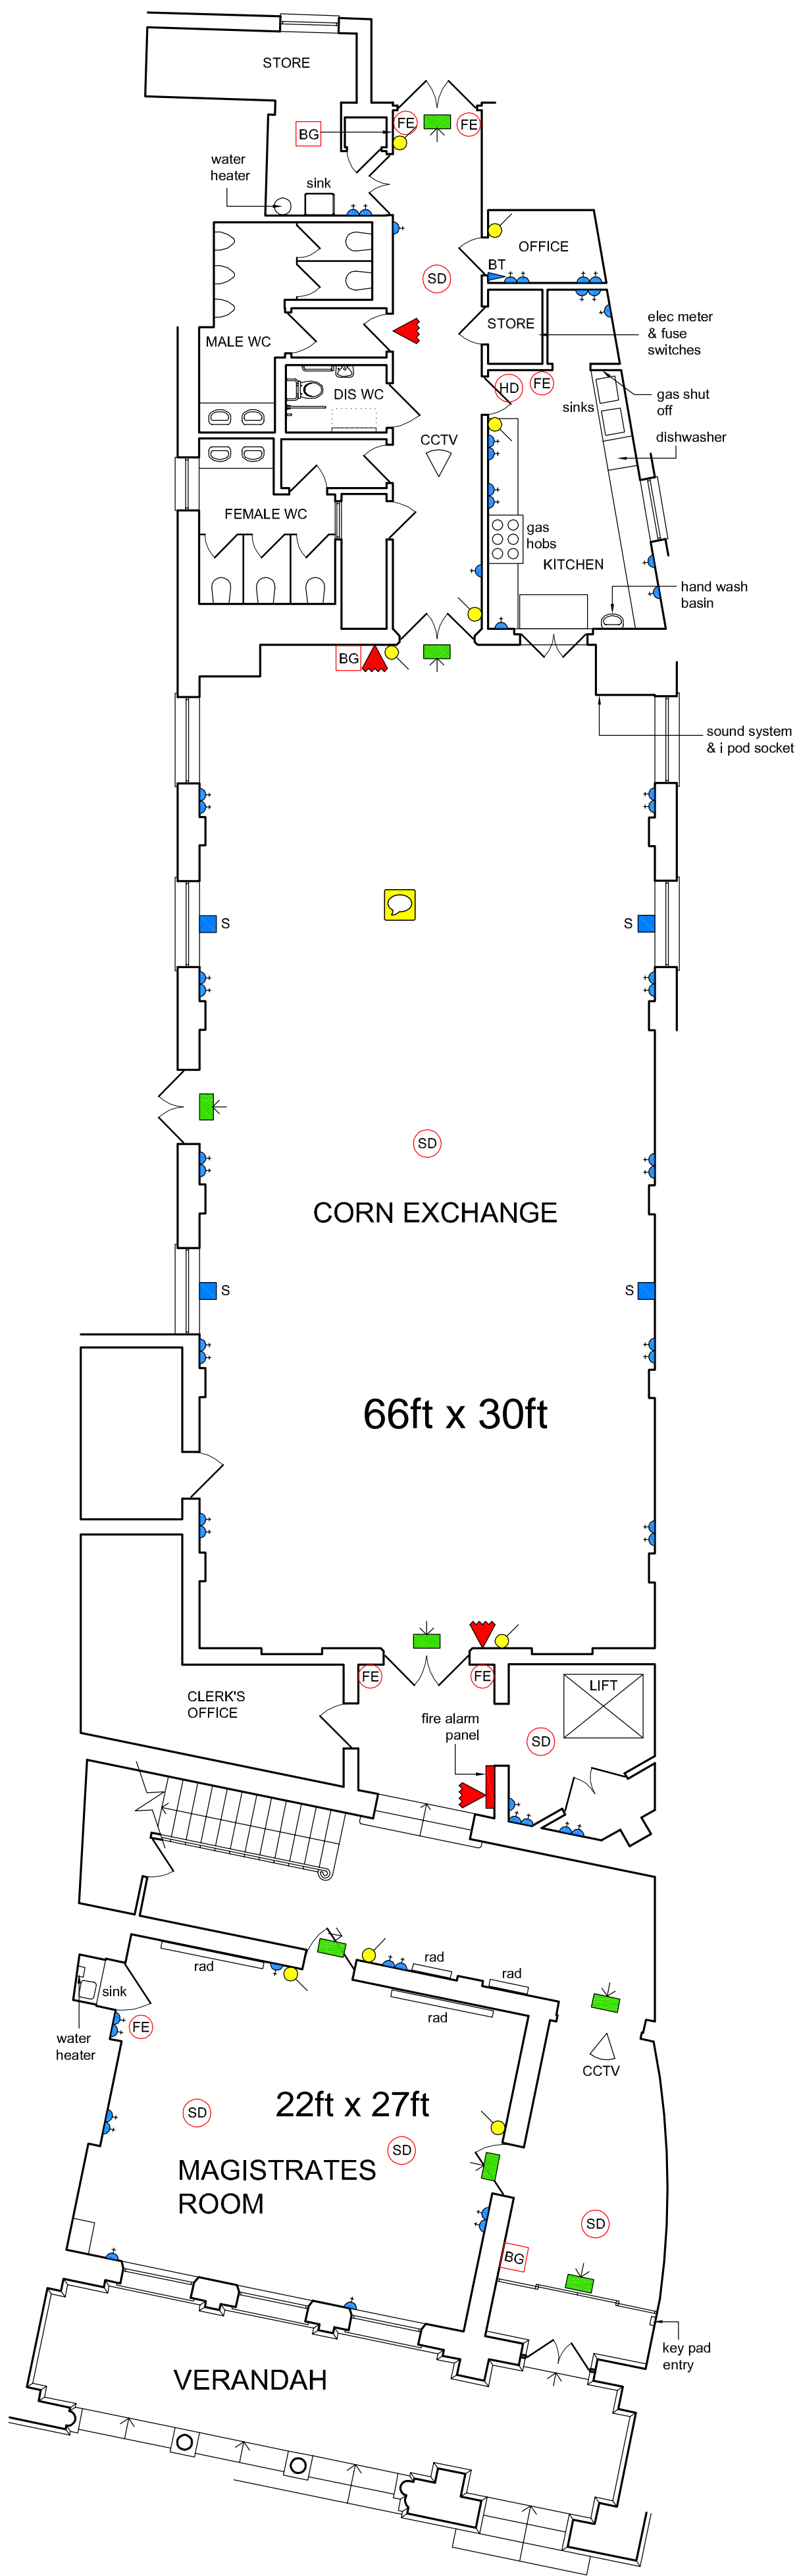


PLAN OF THE TOWN HALL COMPLEX, HIGH STREET, HUNGERFORD



ELECTRICAL KEY

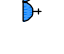-  SMOKE DETECTOR
-  HEAT DETECTOR
-  BREAK GLASS
-  FIRE EXTINGUISHER
-  FIRE ALARM SOUNDER
-  ILLUMINATED FIRE ESCAPE SIGN
-  CCTV CAMERA
-  CCTV
-  DOUBLE SWITCHED SOCKET
-  SINGLE SWITCHED SOCKET
-  SPEAKER SOCKETS
-  LIGHT SWITCHES

